

This drawing and design is for use solely in connection with the project described below. The drawing and design is the copyright of MEB Design Ltd and must not be reissued, loaned or copied without written consent.

All dimensions and setting out to be checked on site before construction. Do not scale from the drawing.

The drawing is to be read in conjunction with all other information relevant to the project. Any apparent discrepancy is to be brought to the attention of MEB Design Ltd.


If drawings are extracts from a co-ordinated Building Information Model (Autodesk Revit or similar) then for full details, layouts, keys and any items outside the Architectural Package please refer to the separate Structural and Services Packages. If in any doubt ask.

Linked and imported elements and files produced by other parties remain the copyright and responsibility of those parties and not of MEB Design Ltd.

3D and rendered images are intended for information and illustrative purposes only. 3D and rendered drawings should not be relied upon and do not form part of any contractual arrangements.

© MEB Design Ltd
GENERAL NOTES

REV	DATE	DESCRIPTION
A	16/11/17	Existing trench shown in red
B	20/11/17	New floor build-ups labelled. Retain some existing walls.
C	22/11/17	Floor build-ups adjusted as discussed.
D	27/11/17	Door D14-02 moved and modified. Setting out dimensions added.
E	19/01/18	Phasing added

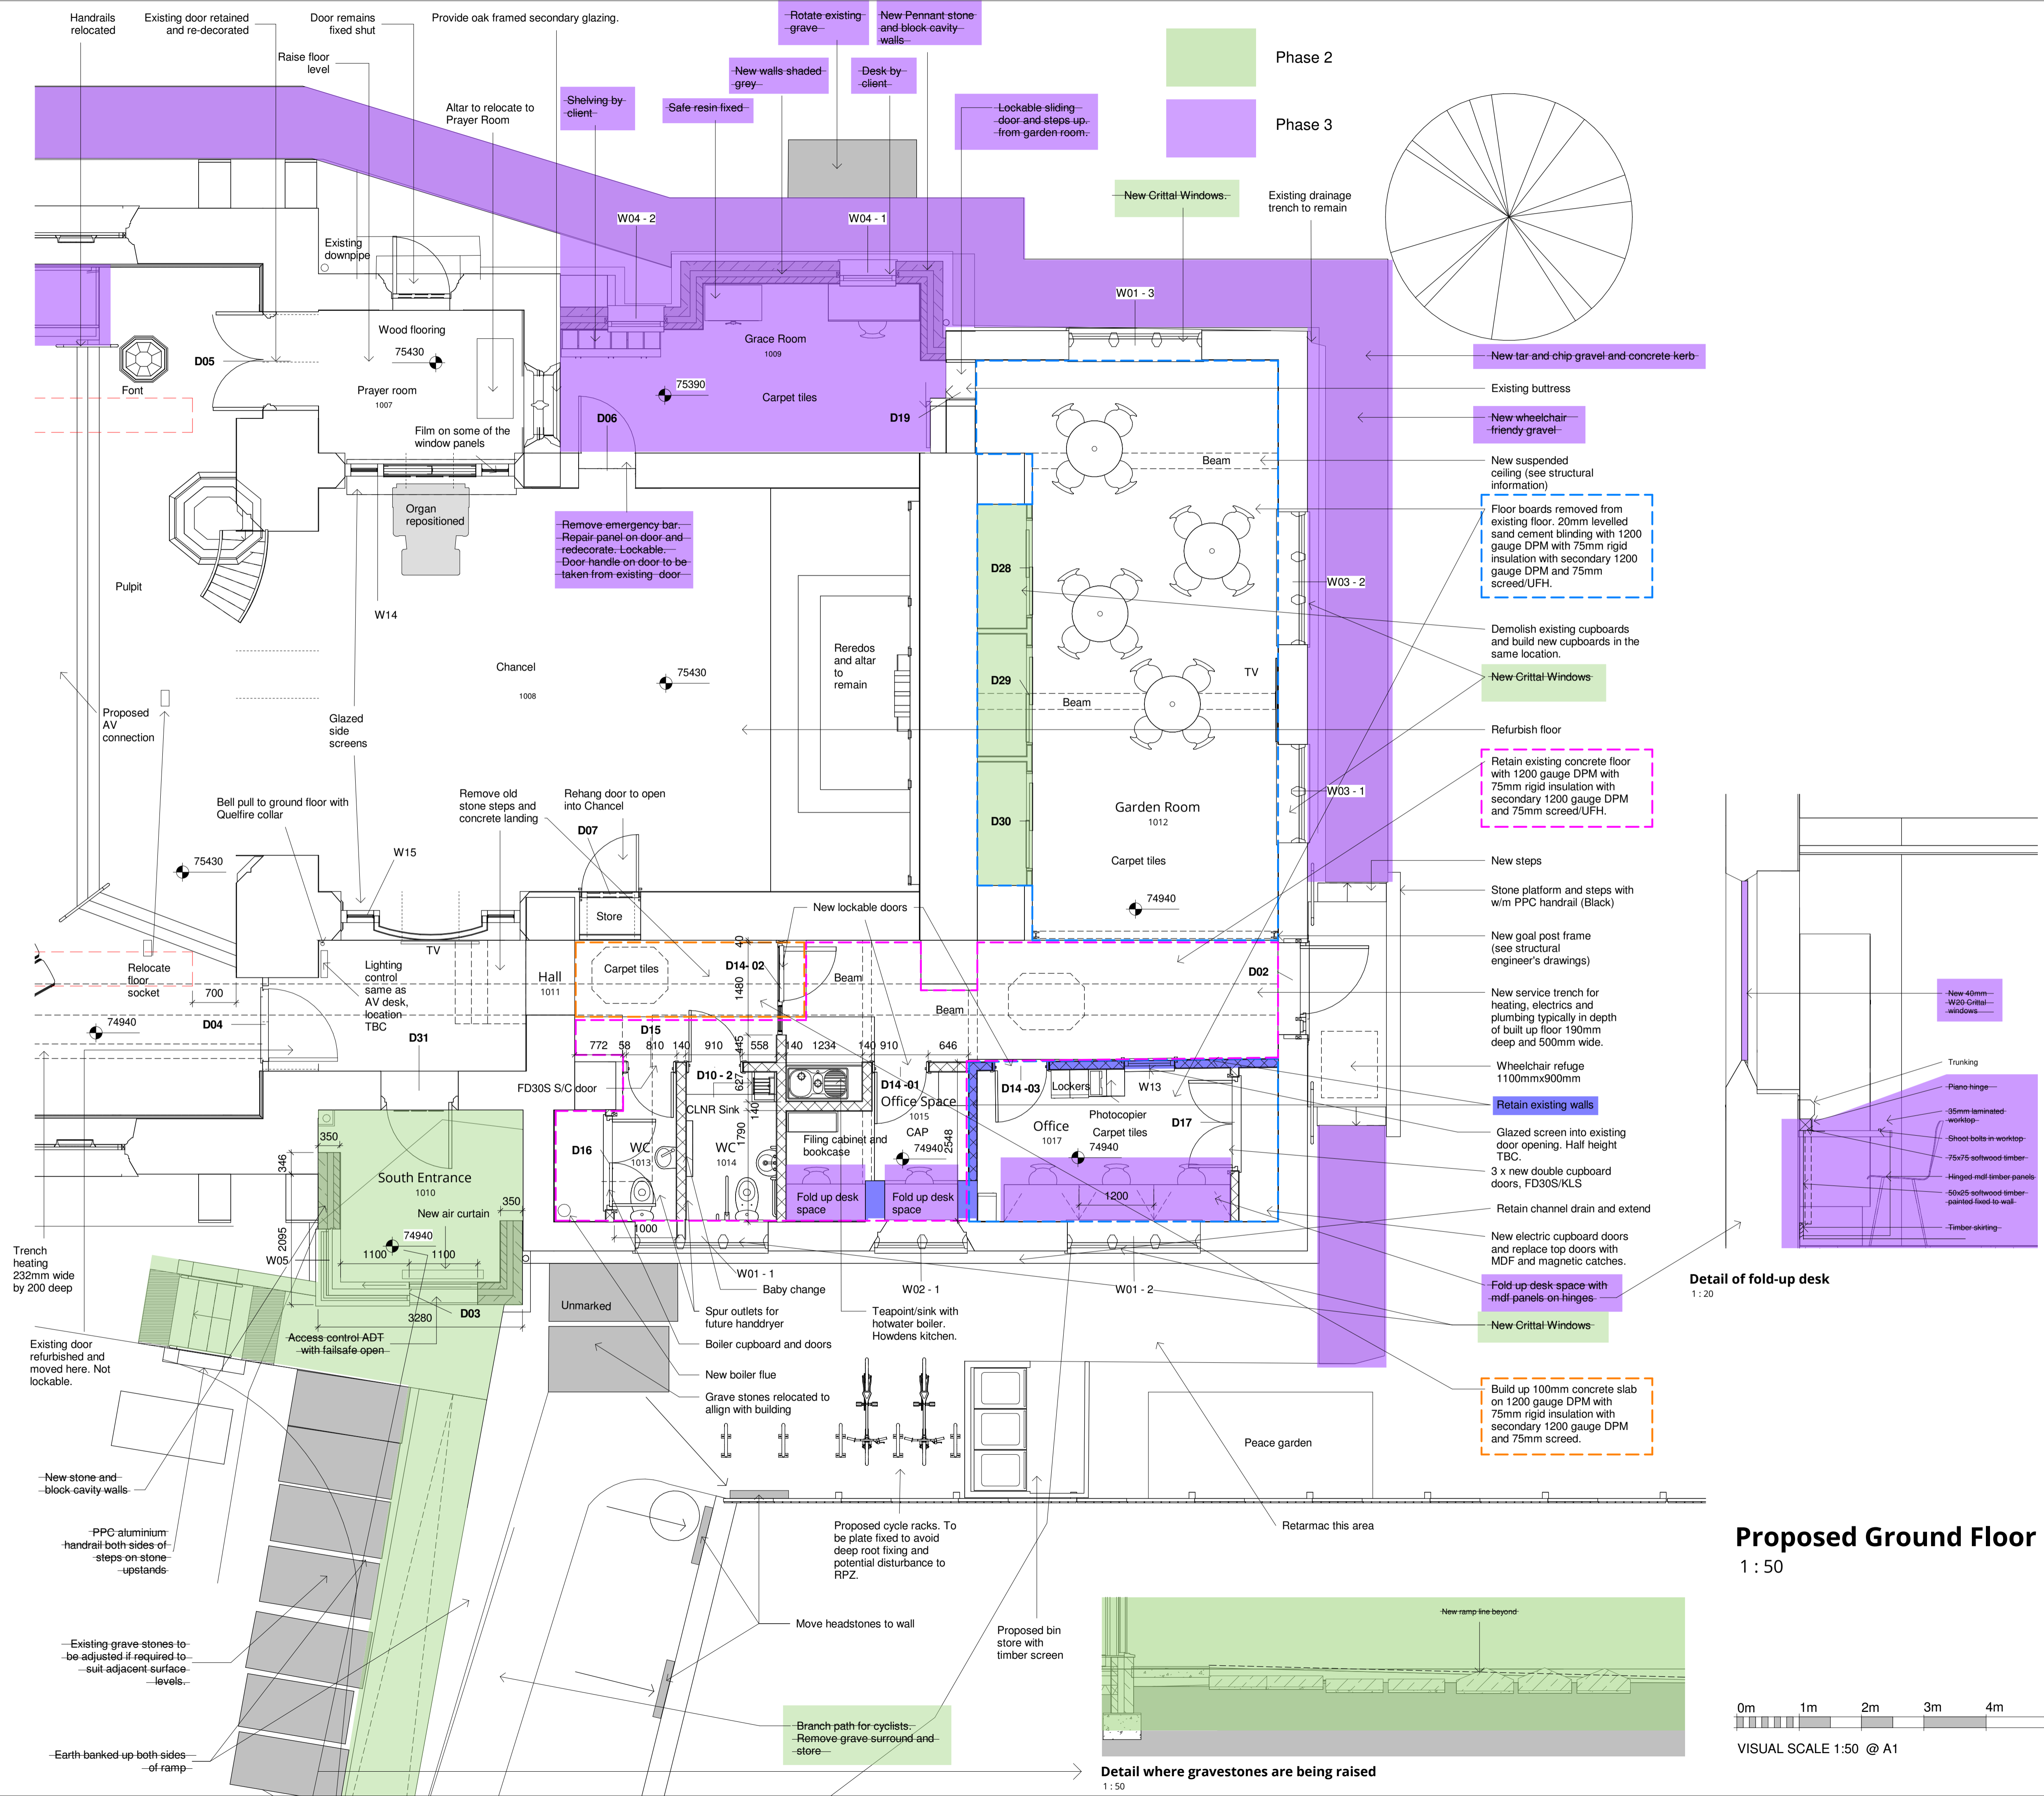

CONSTRUCTION

Note: All new windows to be Crittal double glazed

CLIENT
Christ Church

PROJECT TITLE
Christ Church Downend

DRAWING TITLE
Proposed Ground Floor Plan B

SCALE As indicated @ A1
DRAWN/CHKD DATE Author Che/April 2017


MEB Design Ltd
Chartered Architects

Oxford Office Unit 2, Florence House, 29 Grove Street, Oxford, OX2 7JT
T: 01865 316 944 F: 01865 316955
oxford@mebdesign.co.uk www.mebdesign.co.uk
Also at London and Kent

DRAWING No. 1643 - C - 404 - 02
Rev. E

Proposed Ground Floor

1 : 50

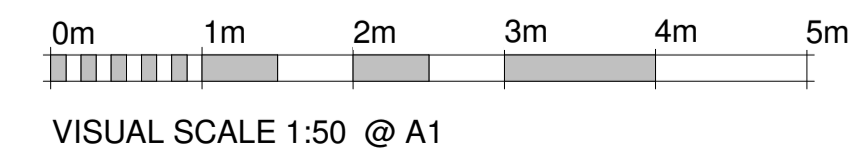

Detail where gravestones are being raised
1 : 50